



Sr.No - 05
 B-19/G-3
 M.S.Rama, AM
 2 BHK 90 sq.m


This drawing is acopyright & the property of MAYA DESIGN GOA & is not to be copied or handed over to a third party or for use for any other purpose, other than for which it is handed.

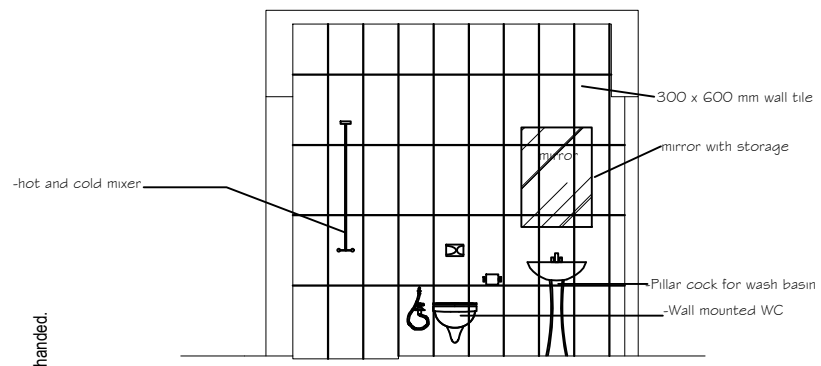


Sectional Elevation H

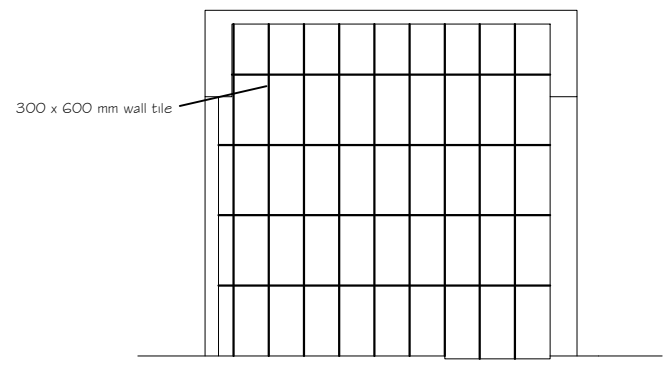


Sectional Elevation F

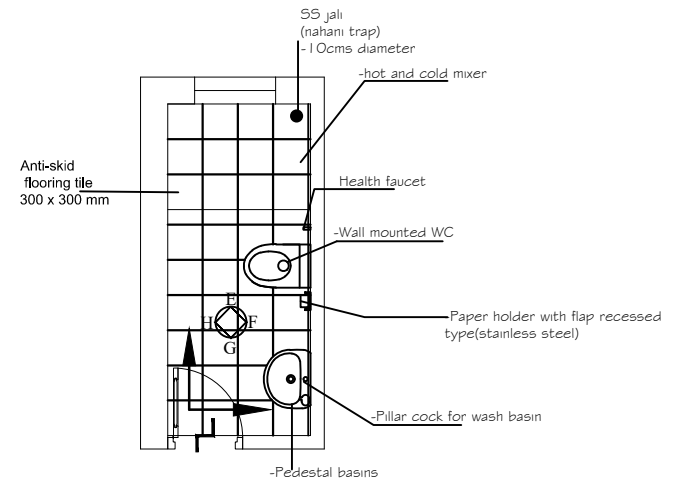

Plan

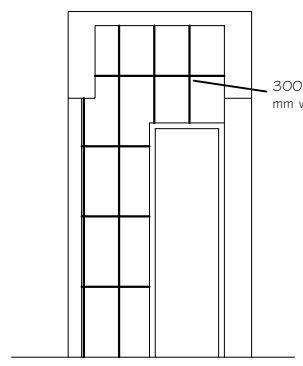

Sectional Elevation G

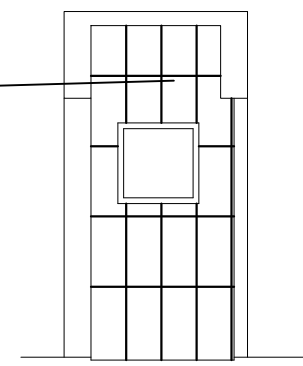

Sectional Elevation E

Title: TYPICAL TOILET DETAIL	Date : 12-02-2016	MAYA DESIGN GOA Ar.Yatin Jain
Client : Nabard, Goa Regional office	Drg No : EP/05/001	905, PUNDALIK NAGAR, ALTO PORVORIM, BARDEZ,
Project : Renovation of Staff Quarters of Goa RO at Milroc Ribandar Retreat	Scale : NTS	GOA-403521 Tel: (0832) 2411145
	Dm By : Ar.Mamta Jain	Mb: 08975380333 email:yatin@mayadesigngoa.co.in