



ANNEXURE - E Drawings

Modular Kitchen - 1 BHK flats

# Cooking wall

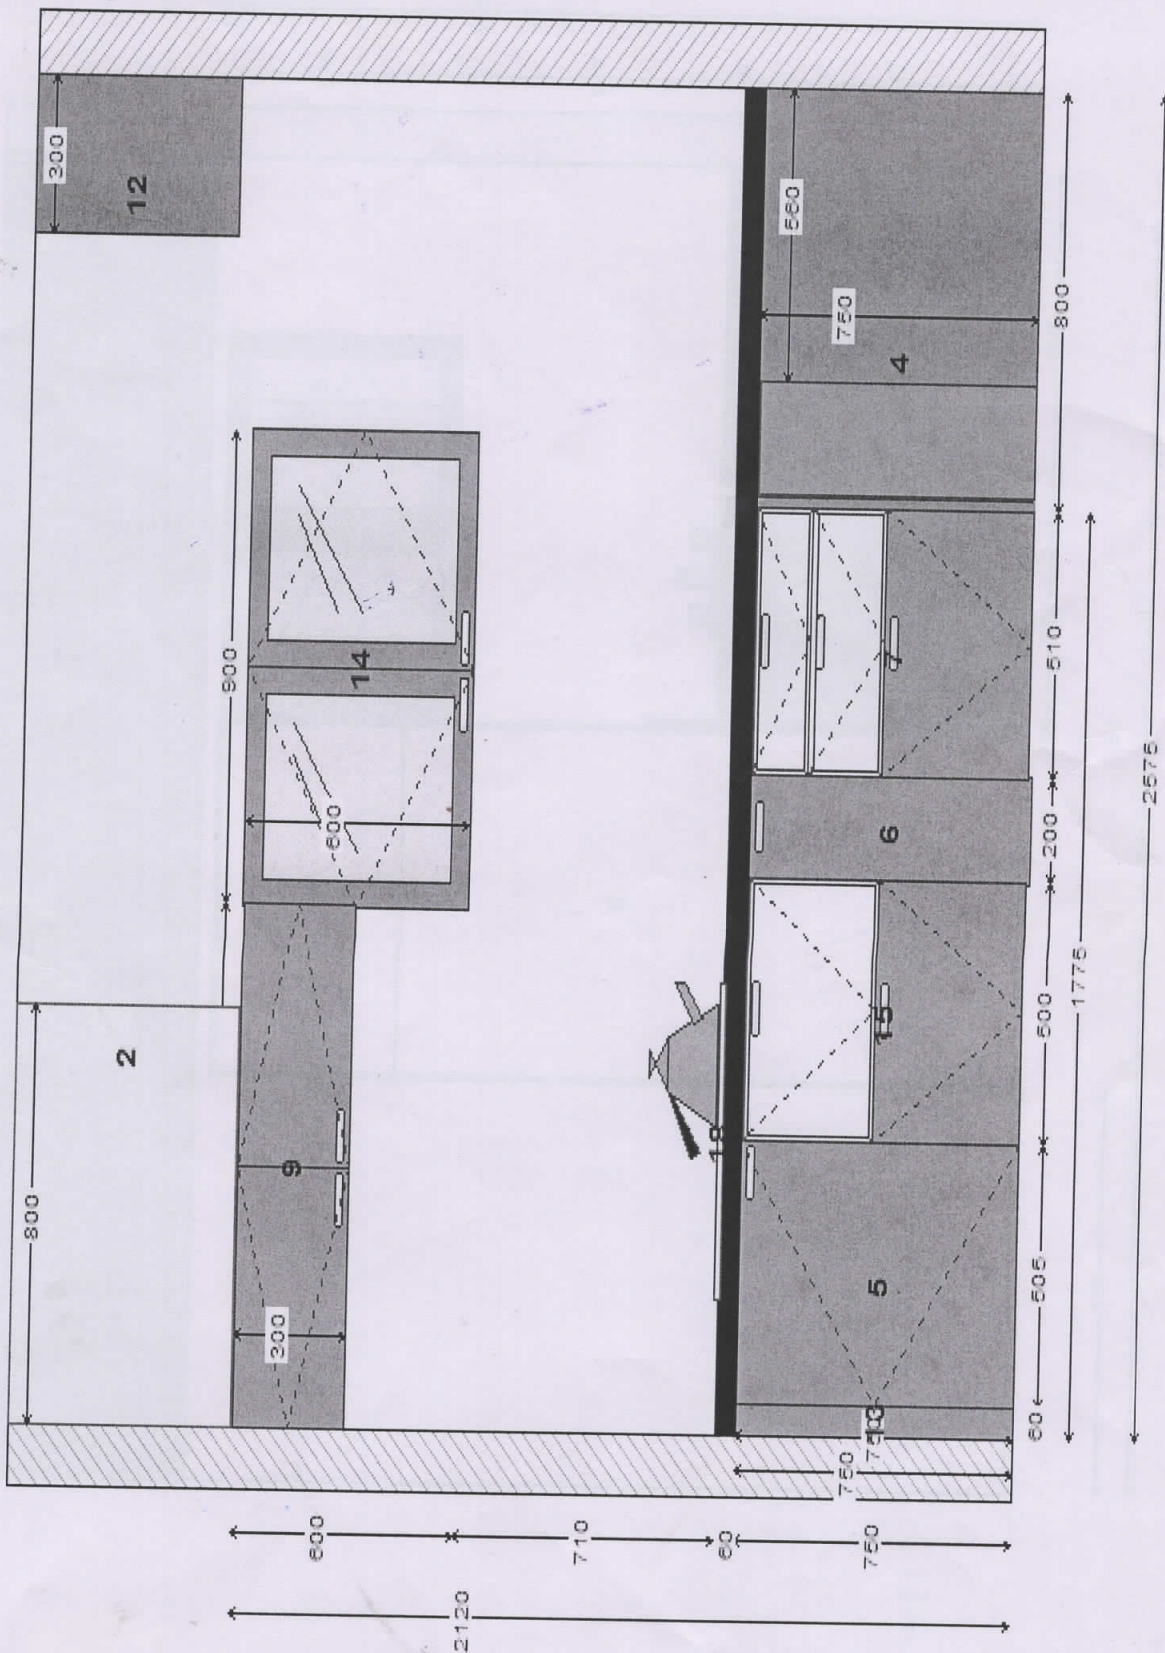

# Sink wall

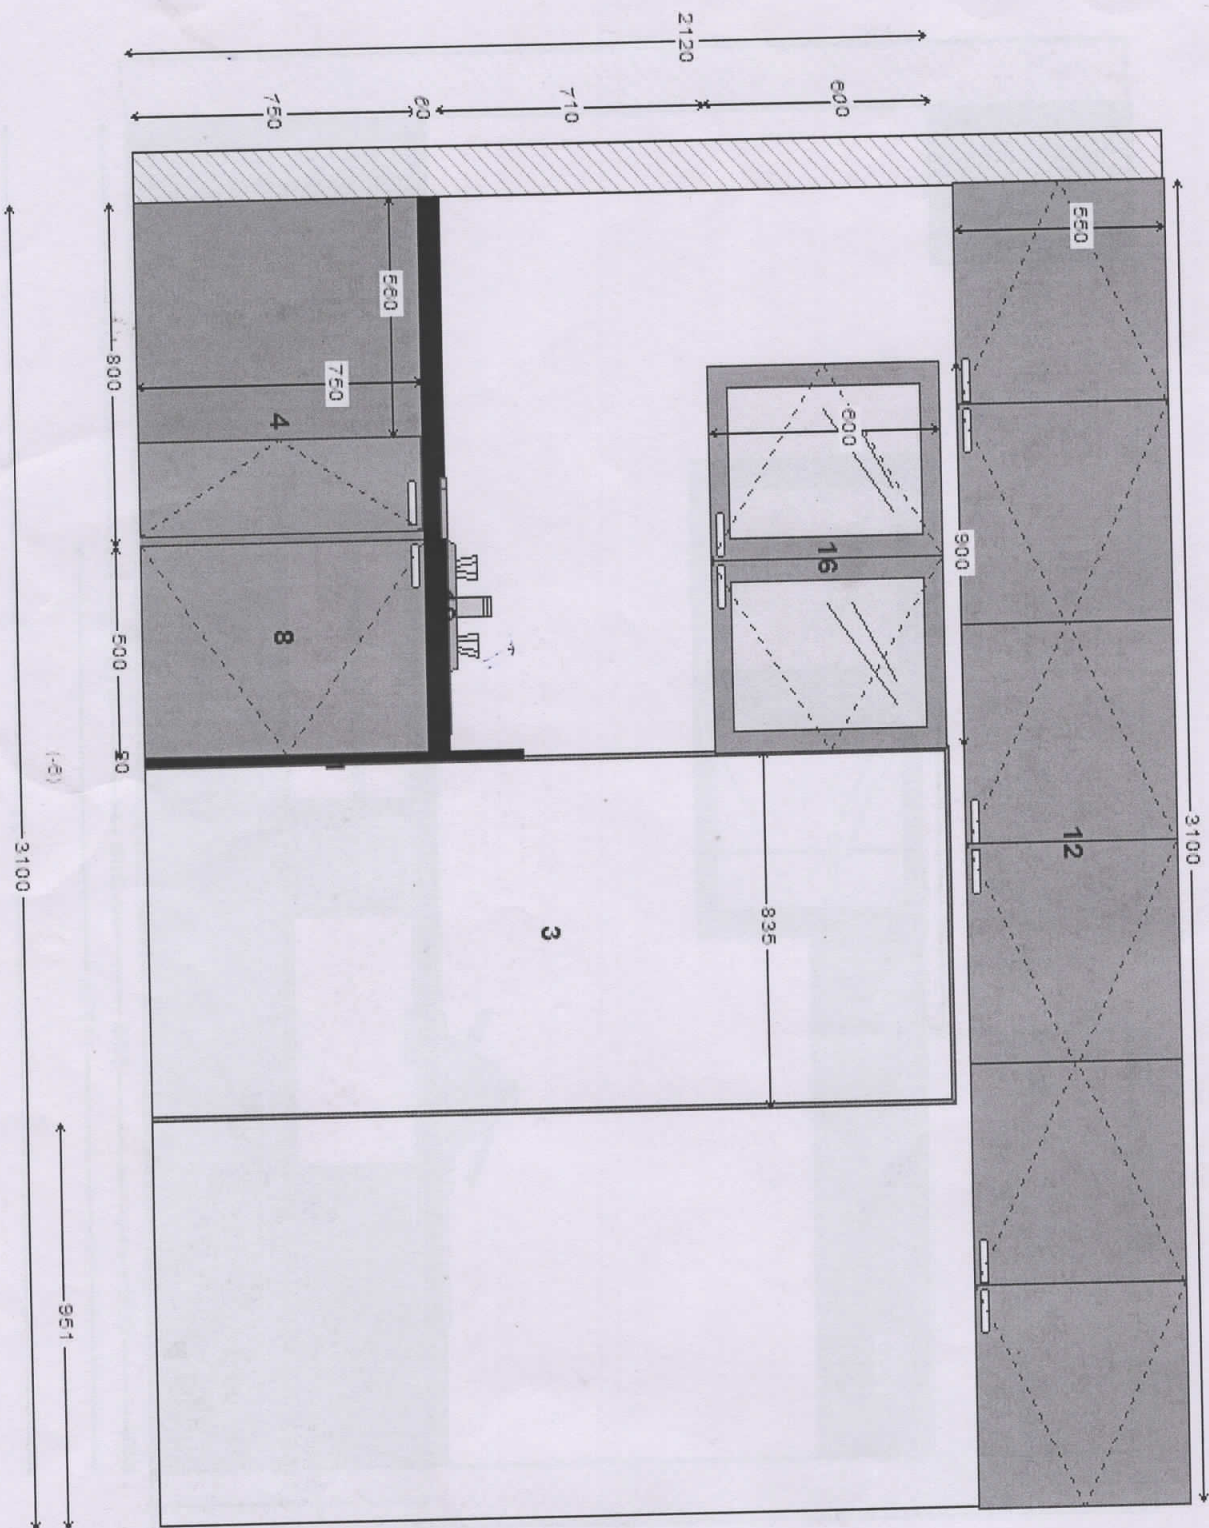

# 3D view

